



1 MATERIALS PLAN - AREA 1
1:200

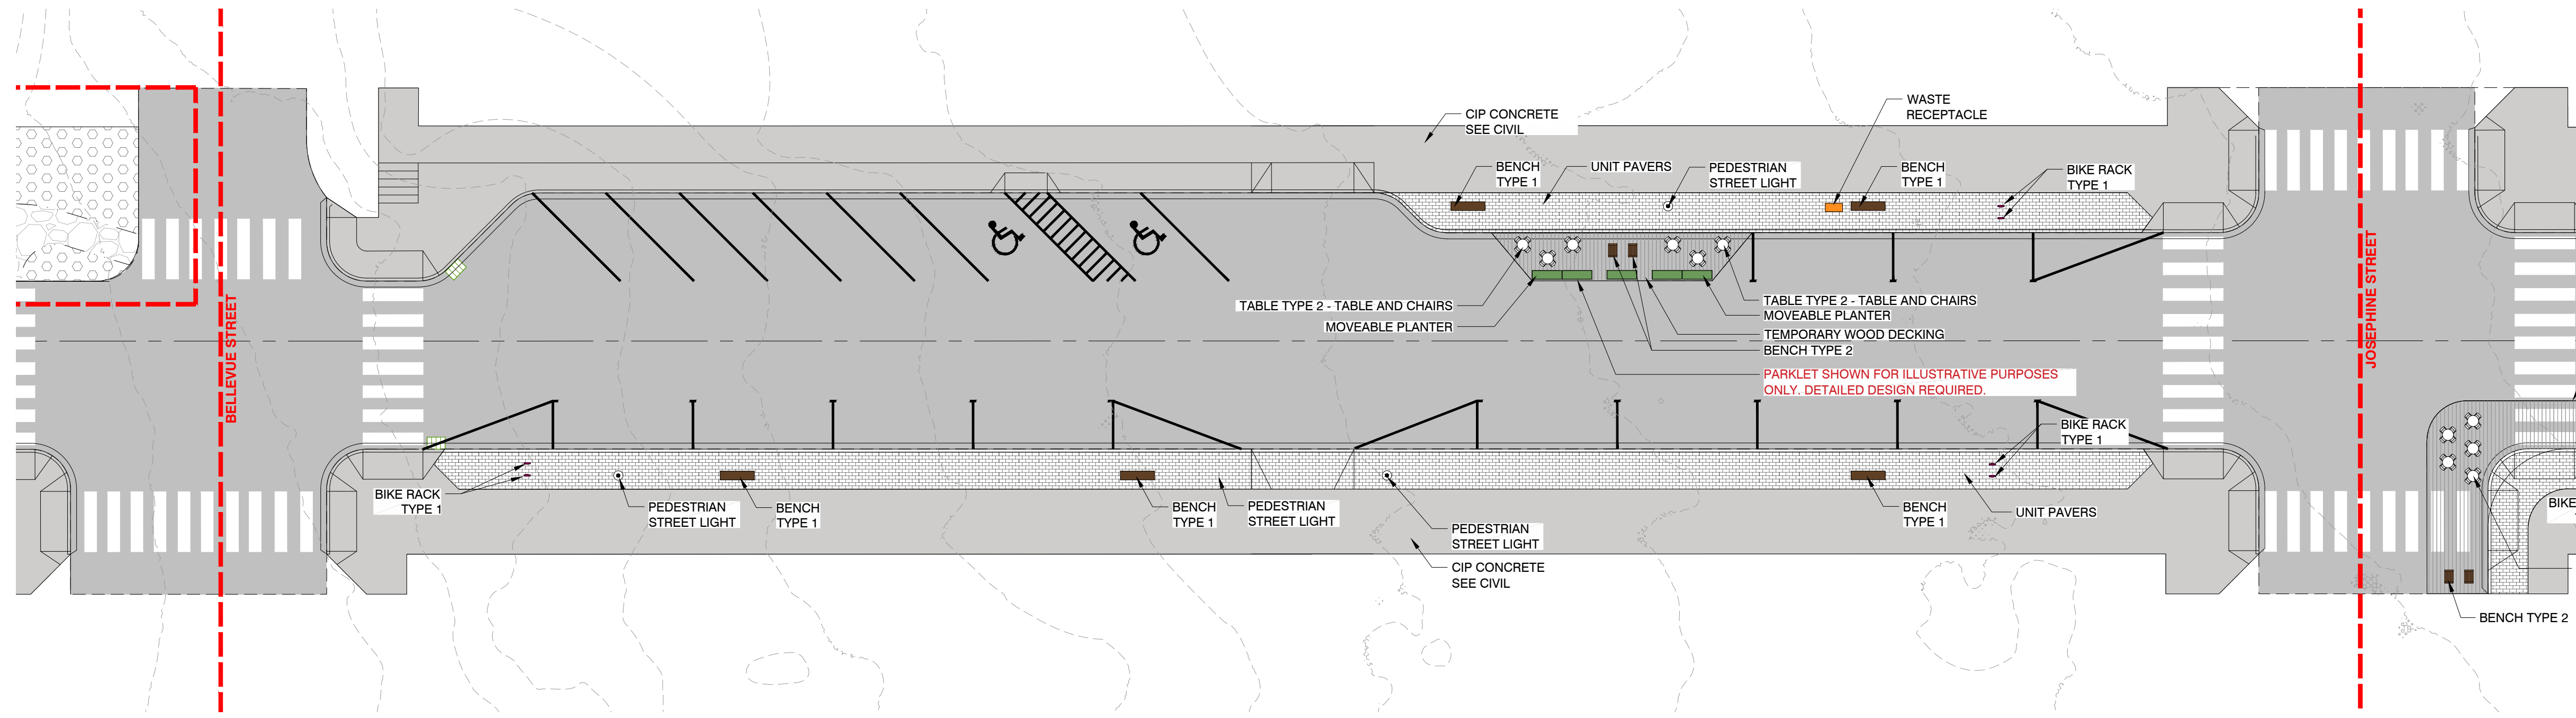

2 MATERIALS PLAN - AREA 2
1:200

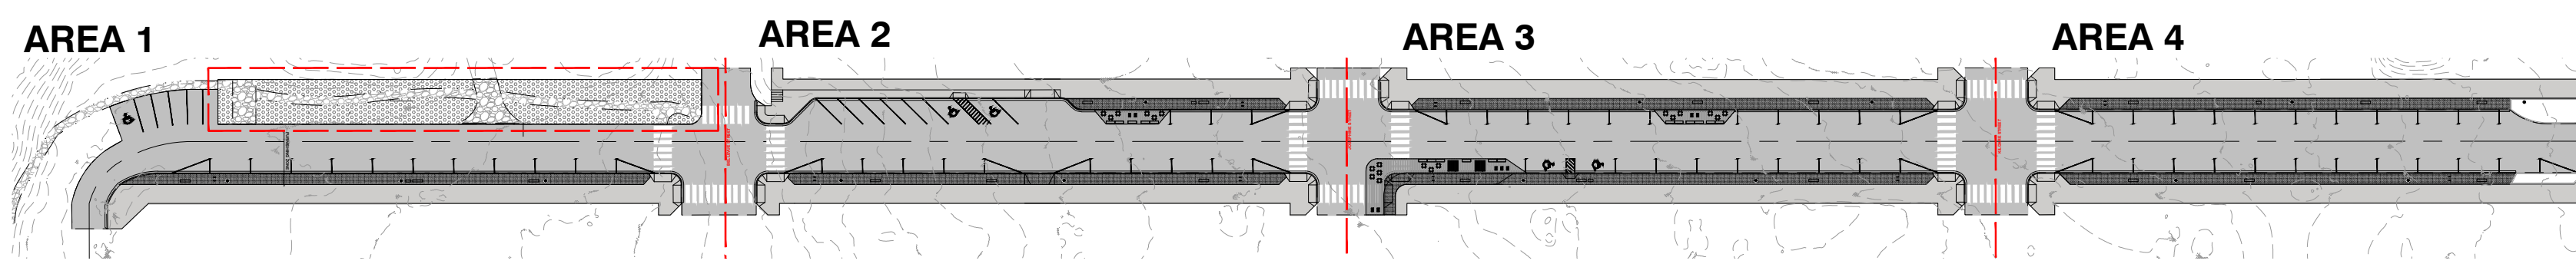

3 KEY PLAN

MATERIALS LEGEND

01 PAVING DESCRIPTION	
01-01	PAVING TYPE 1 - CIP CONCRETE (SEE CIVIL)
01-02	PAVING TYPE 2 - TEMPORARY WOOD DECKING
01-03	PAVING TYPE 3 - UNIT PAVER TYPE 1
02 SITE FURNISHINGS DESCRIPTION	
02-01	BENCH TYPE 1
02-02	BENCH TYPE 2
02-03	TABLE TYPE 1 - PICNIC TABLE
02-04	TABLE TYPE 2 - BISTRO TABLE AND CHAIRS
02-05	BIKE RACK
02-06	MOVEABLE PLANTER
02-07	WASTE RECEPTACLE
03 MISCELLANEOUS SITE FEATURES DESCRIPTION	
03-01	PEDESTRIAN STREET LIGHTING
04 PLANTING DESCRIPTION	
04-01	RAIN GARDEN

NOT FOR CONSTRUCTION





DOWNTOWN REVITALIZATION
NEW DENVER, BC

ISSUED FOR	PROJECT NO.	25-001
1 COSTING		2025.02.02
2 COSTING R1		2025.02.06
3 COSTING R2		2025.02.13



LANDSCAPE PLAN
AREAS 1-2

L1.00

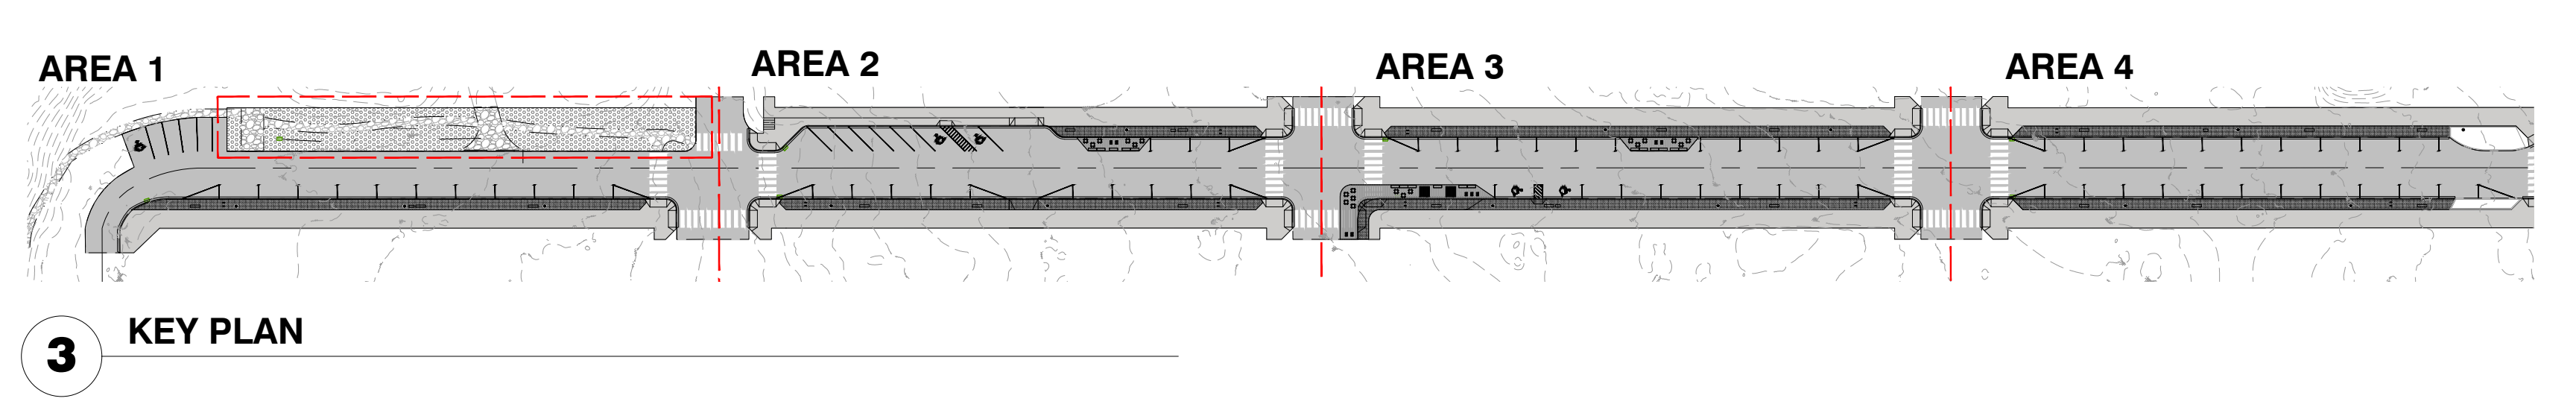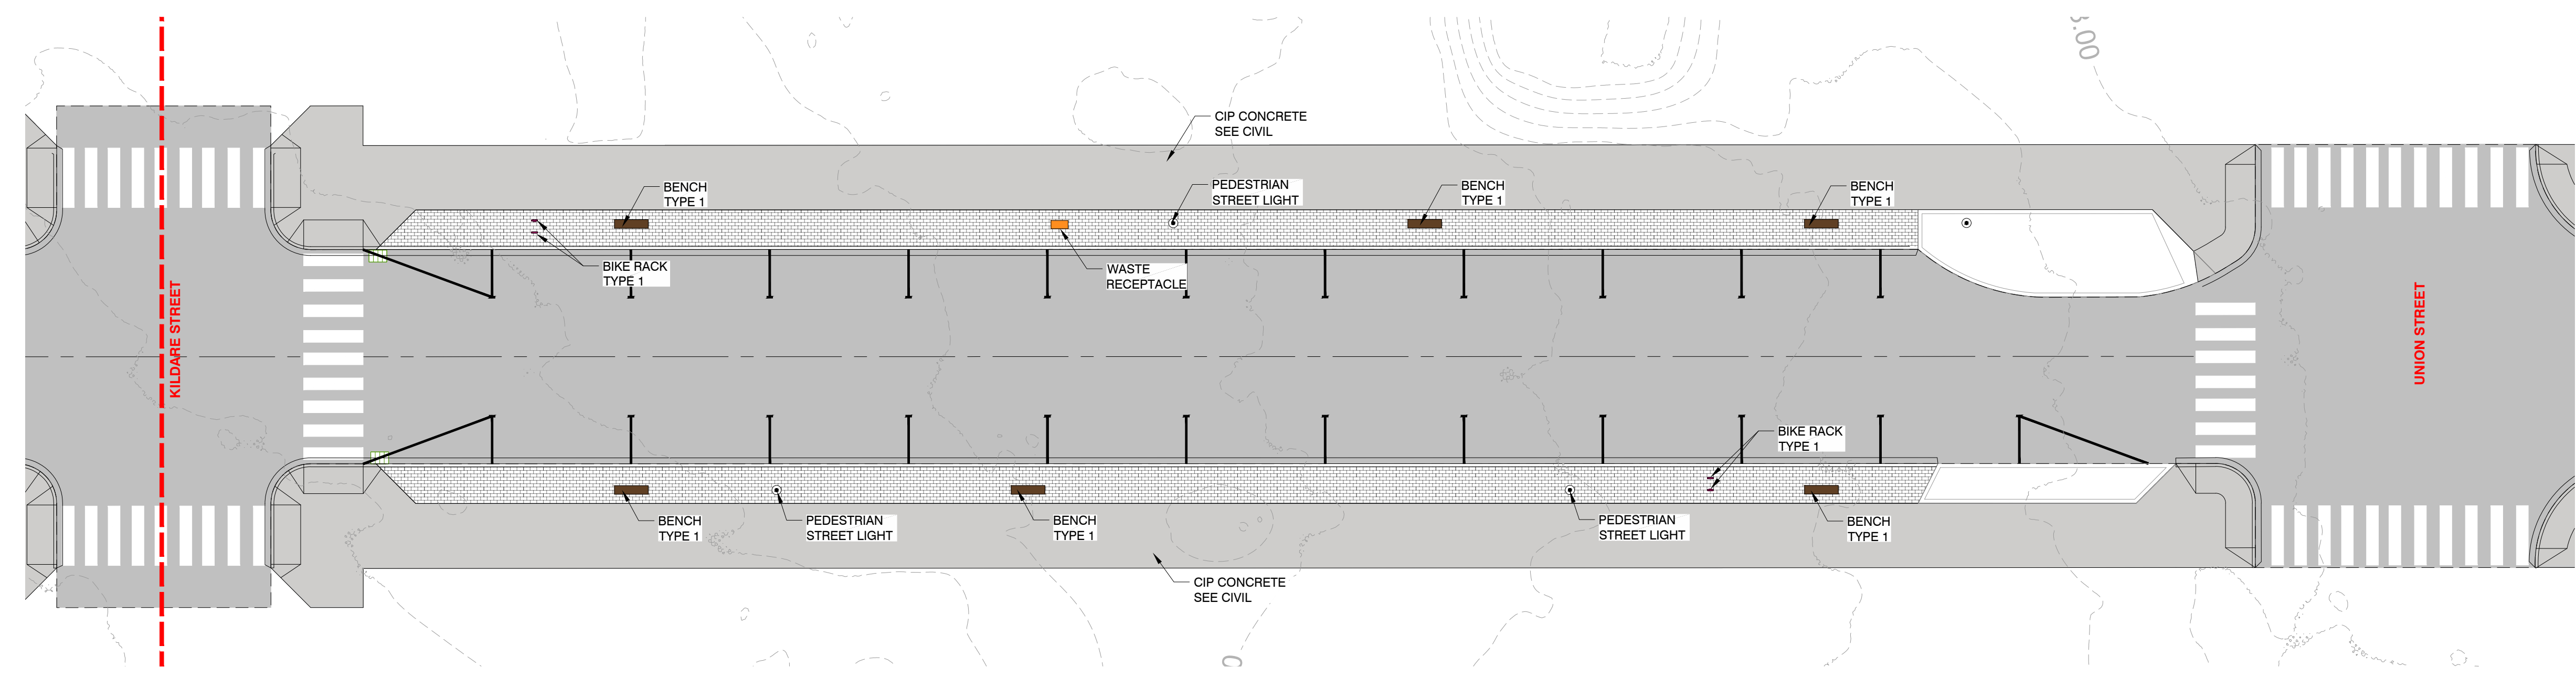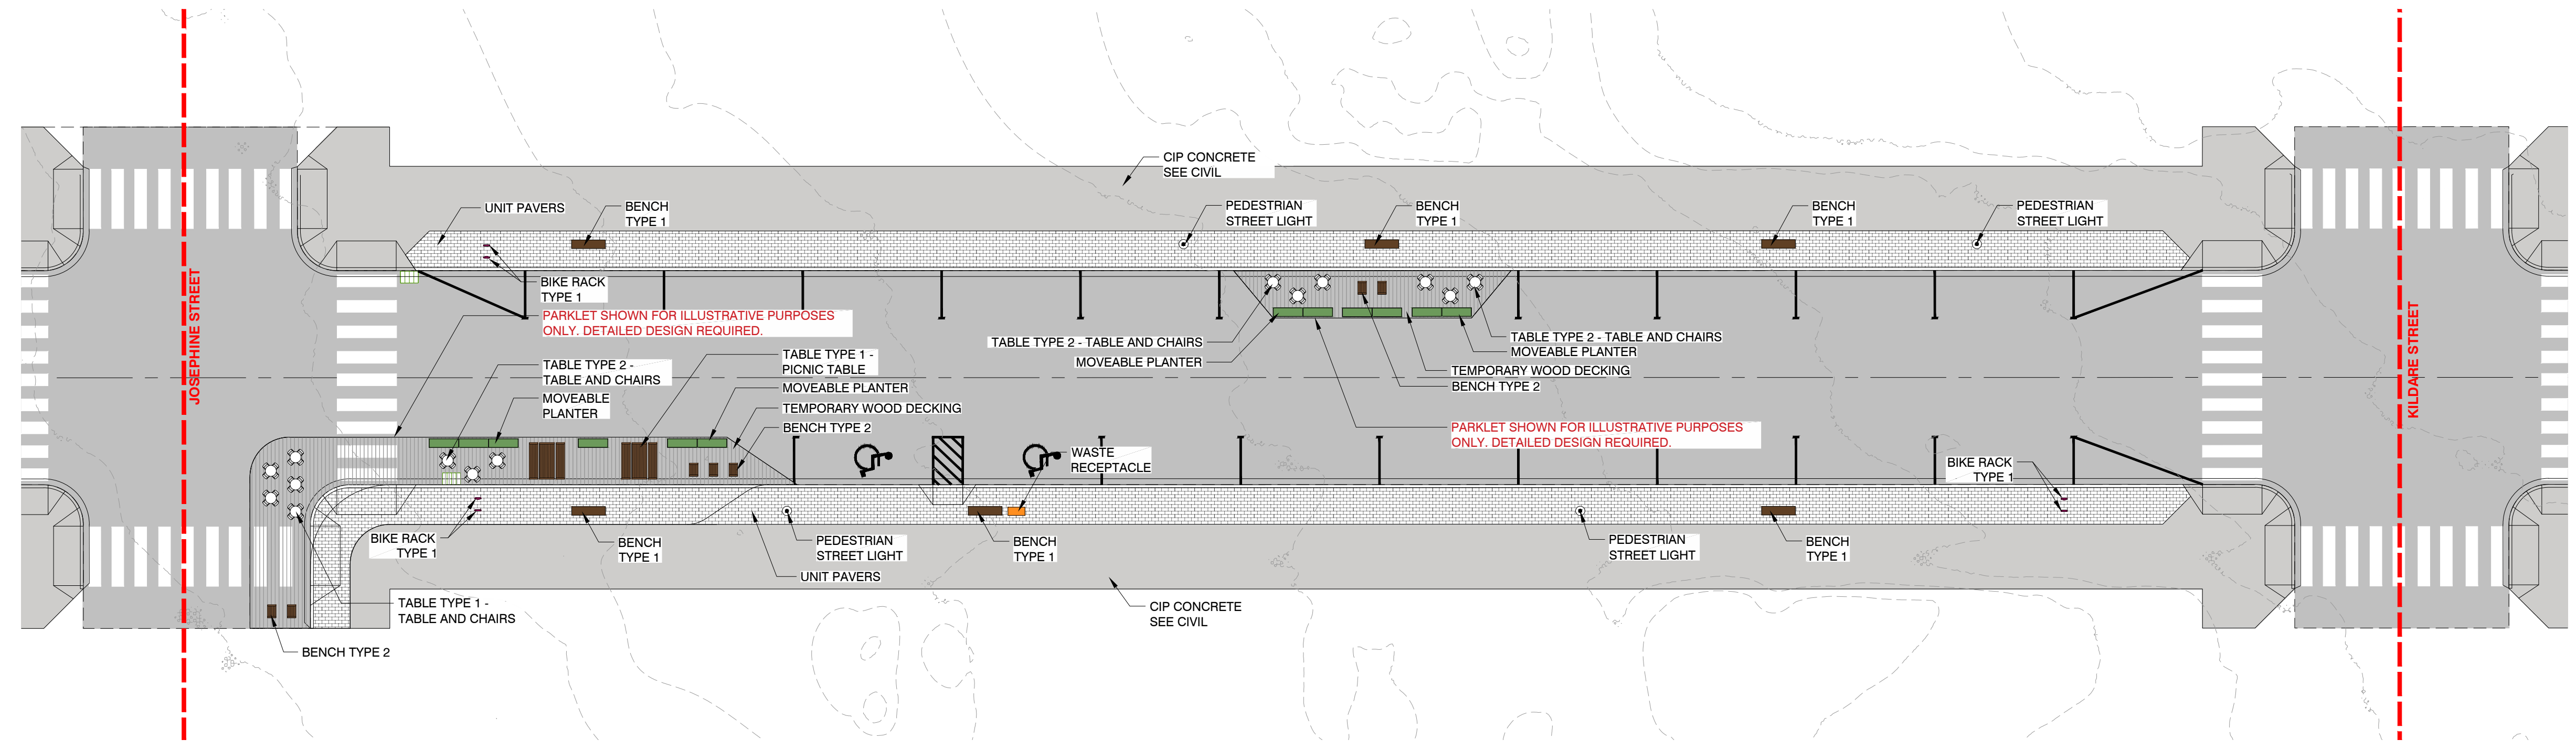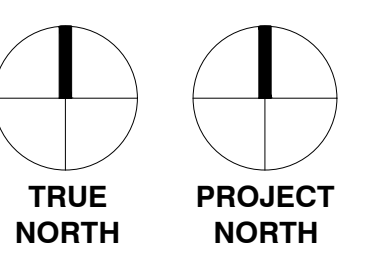


MATERIALS LEGEND

CODE	DESCRIPTION
01-01	PAVING TYPE 1 - CIP CONCRETE (SEE CIVIL)
01-02	PAVING TYPE 2 - TEMPORARY WOOD DECKING
01-03	PAVING TYPE 3 - UNIT PAVER TYPE 1
02 SITE FURNISHINGS DESCRIPTION	
02-01	BENCH TYPE 1
02-02	BENCH TYPE 2
02-03	TABLE TYPE 1 - PICNIC TABLE
02-04	TABLE TYPE 2 - BISTRO TABLE AND CHAIRS
02-05	BIKE RACK
02-06	MOVEABLE PLANTER
02-07	WASTE RECEPTACLE
03 MISCELLANEOUS SITE FEATURES DESCRIPTION	
03-01	PEDESTRIAN STREET LIGHTING
04 PLANTING DESCRIPTION	
04-01	RAIN GARDEN

NOT FOR CONSTRUCTION



DOWNTOWN REVITALIZATION
NEW DENVER, BC

ISSUED FOR	PROJECT NO.	25-001
1 COSTING	2025.02.02	
2 COSTING R1	2025.02.06	
3 COSTING R2	2025.02.13	

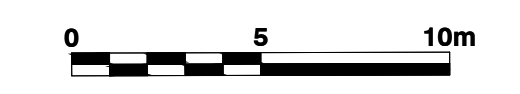


LANDSCAPE PLAN
AREAS 3-4


L1.01

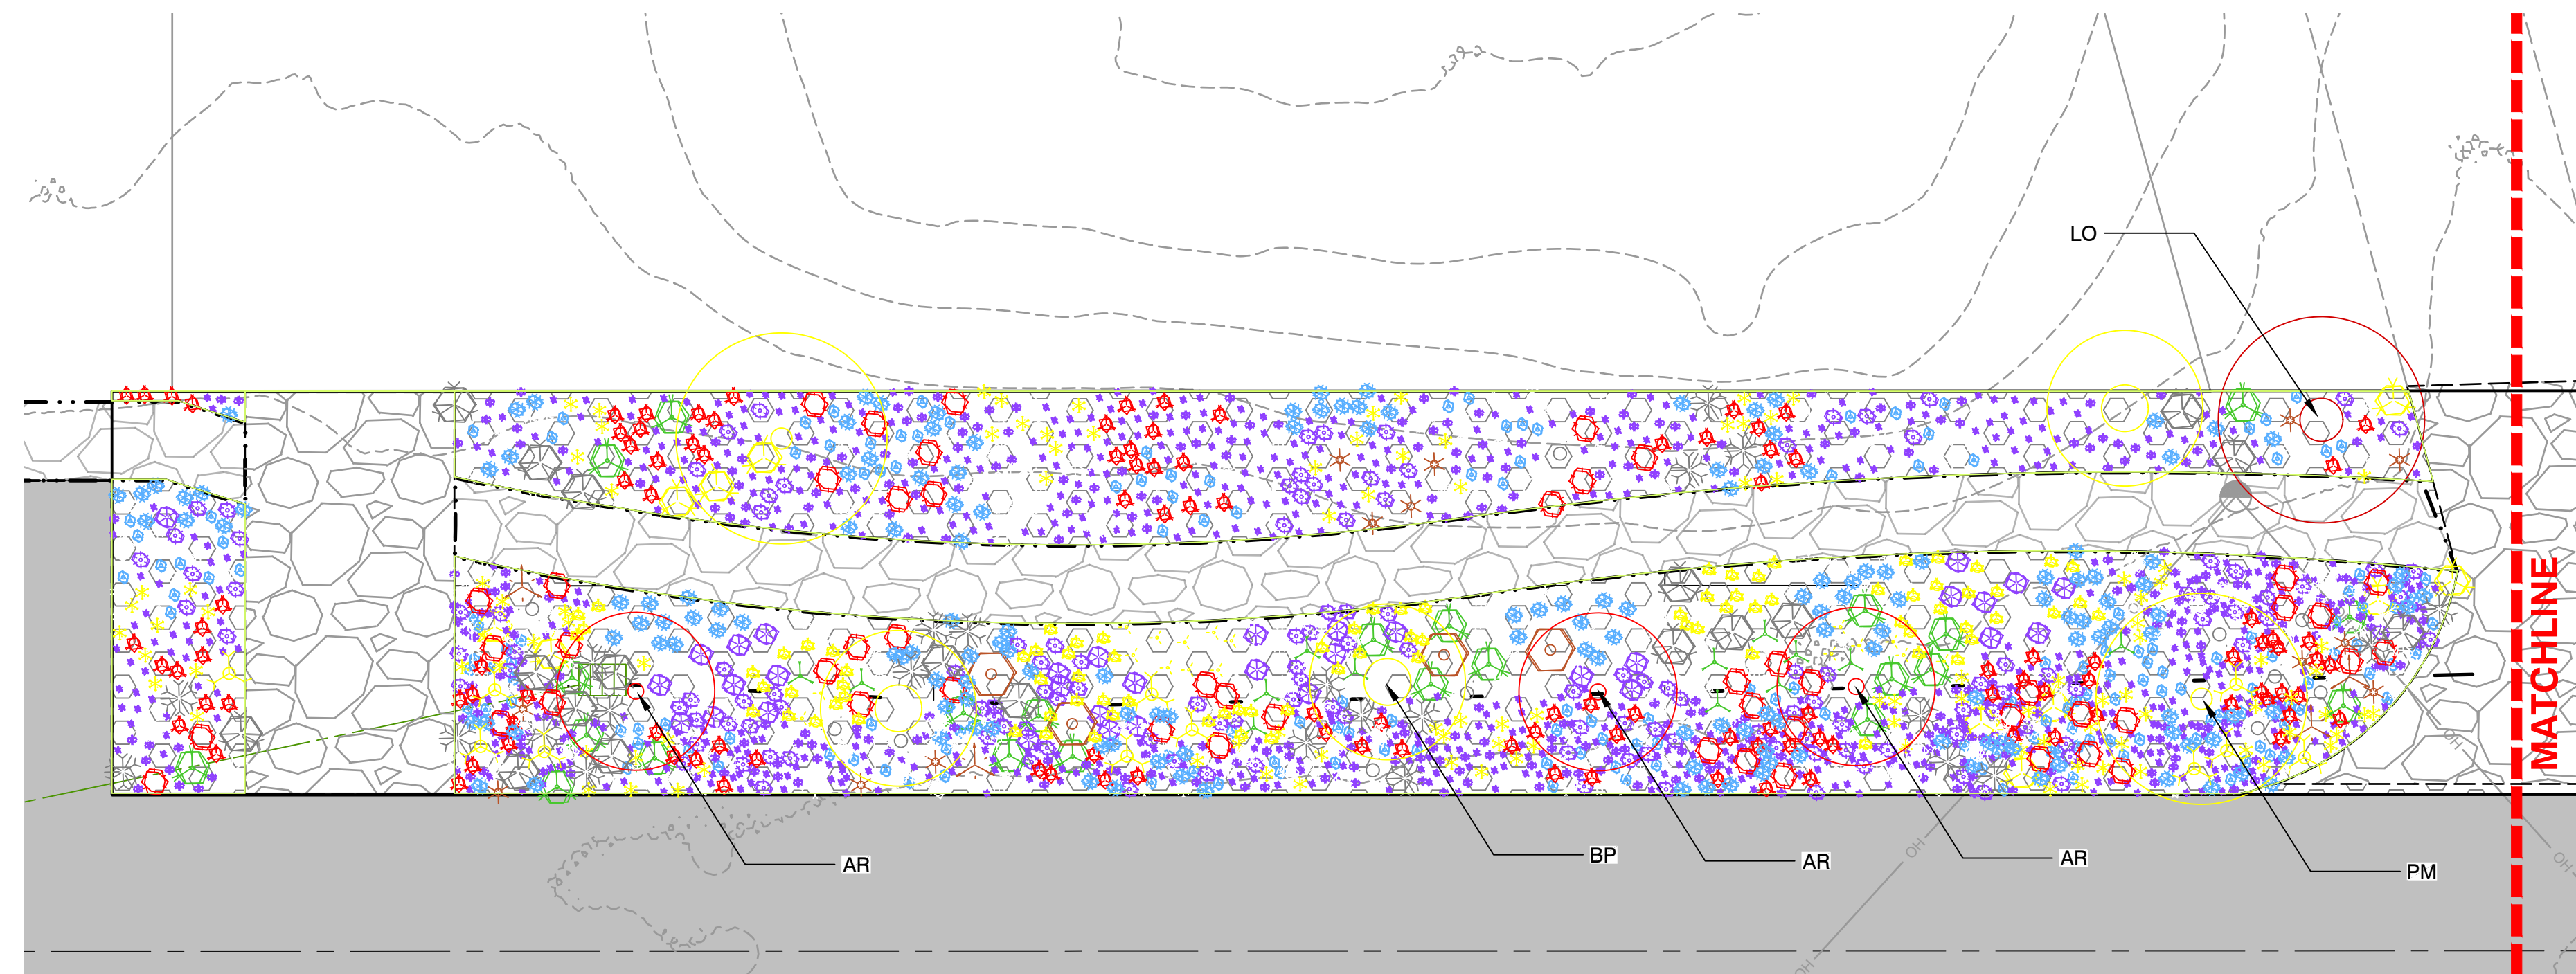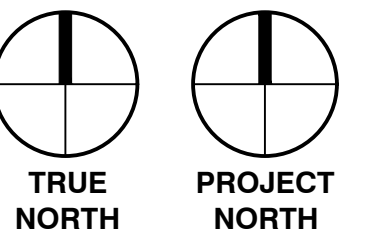

1 PLANTING PLAN - AREA 1A
1:100

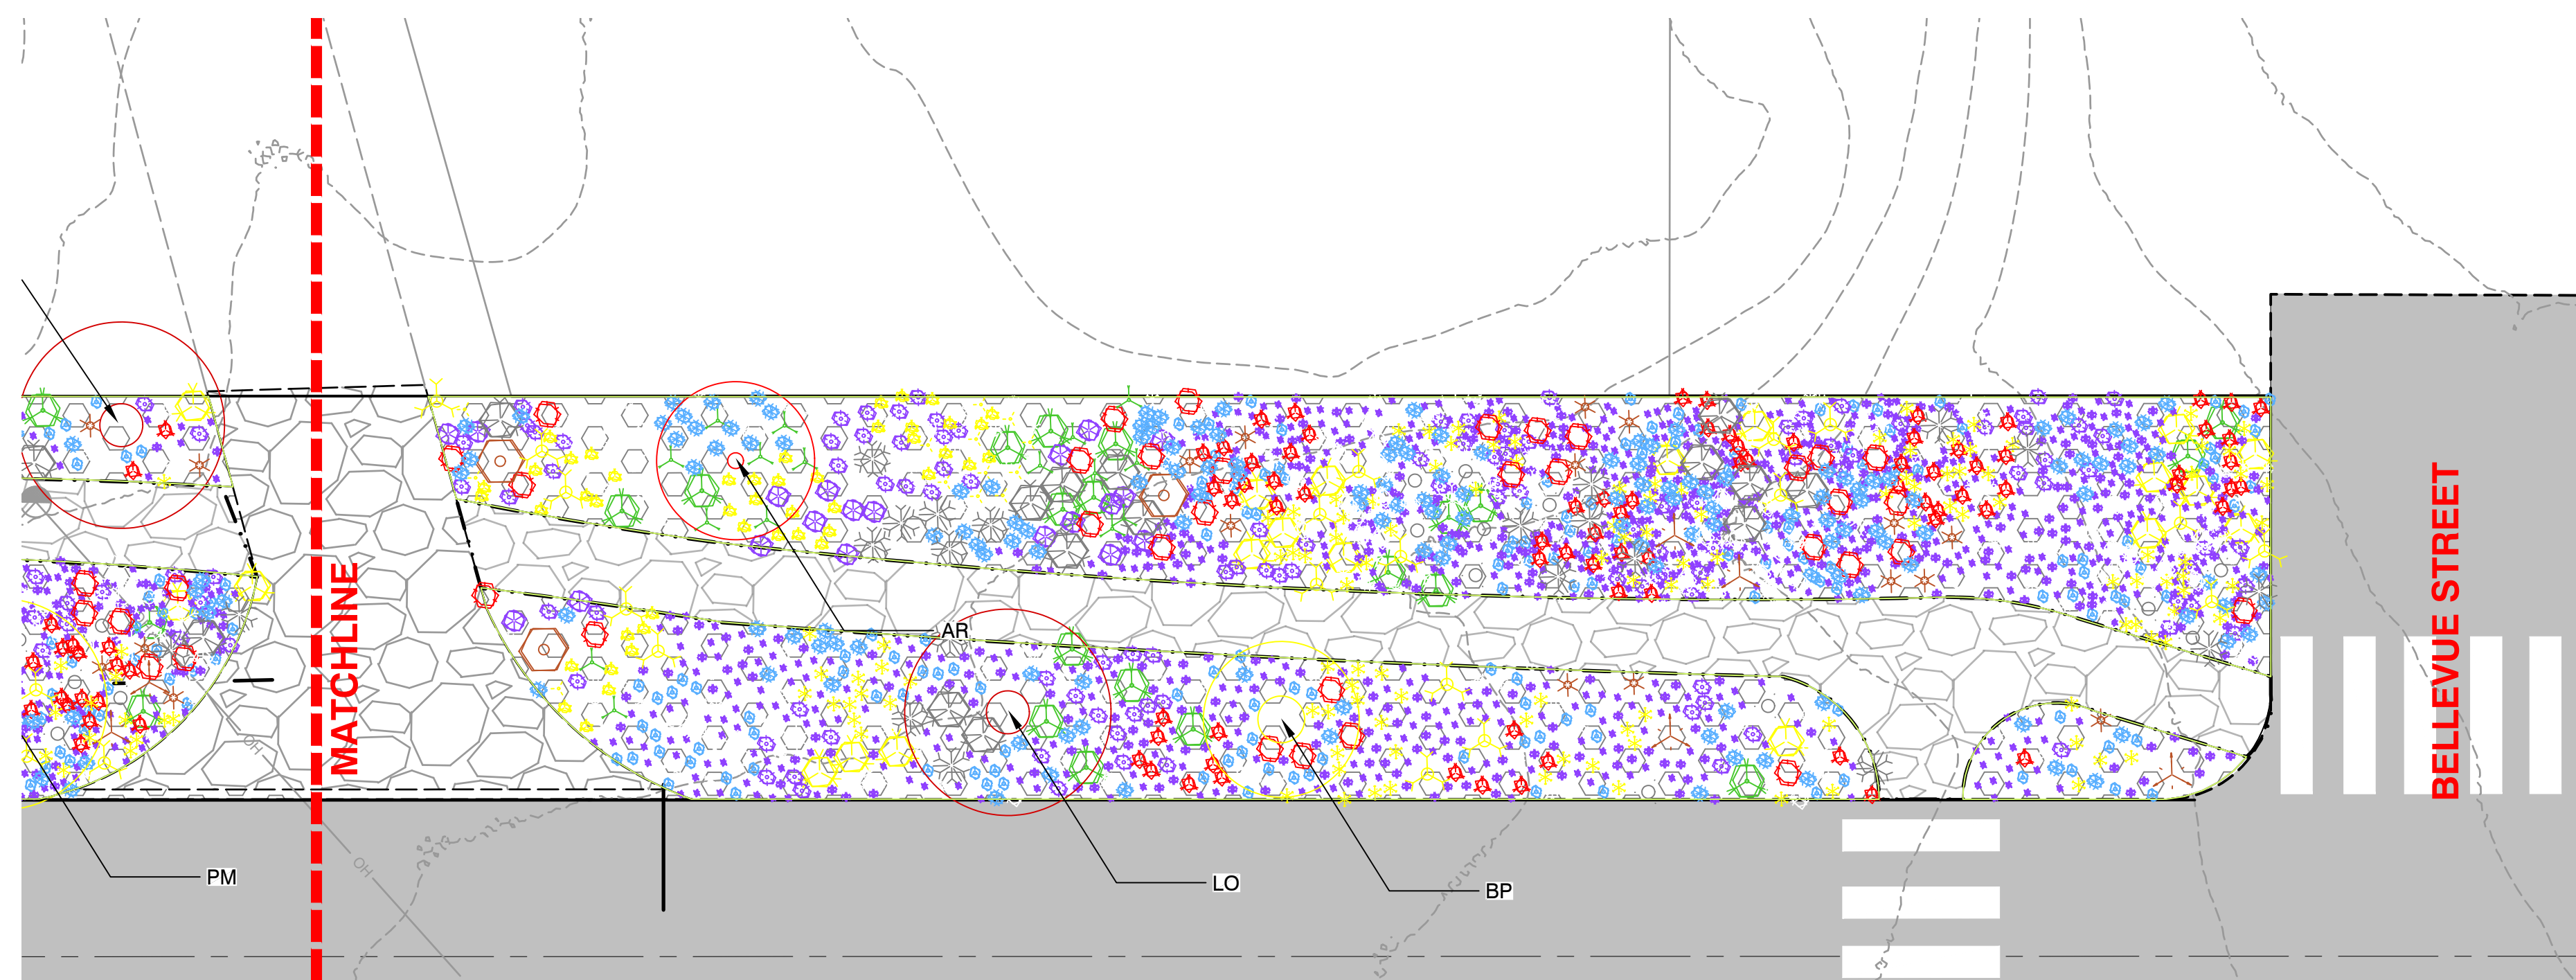

2 PLANTING PLAN - AREA 1B
1:100

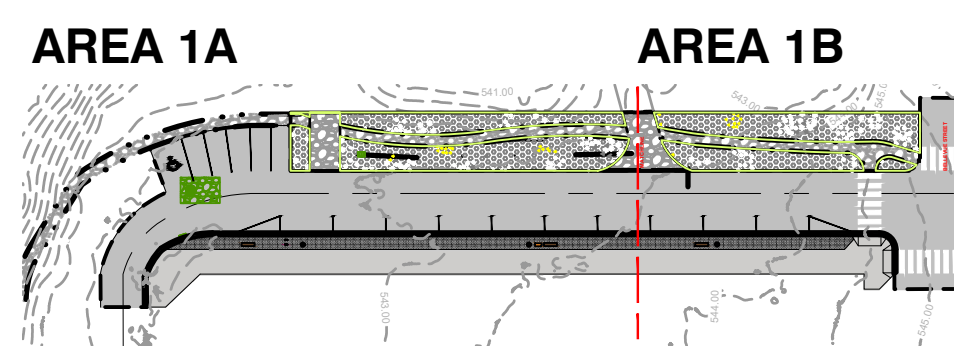

3 KEY PLAN

species	#
AR Acer rubrum	4
BP Betula papyrifera	3
LO Larix occidentalis	2
PM Pinus monticola	2
species	#
Achillea millefolium	103
Aquilegia formosa	193
Armeria maritima	706
Blechnum spicant	44
Caltha palustris	134
Camassia quamash	338
Carex obnupta	28
Carex pachystachya	86
Carex stipata	29
Carex tumulicola	23
Deschampsia cespitosa	30
Fragaria chiloensis	42
Fritillaria affinis	8
Iris tenax	1451
Juncus acuminatus	55
Juncus effusus	7
Juncus patens	32
Lupinus latifolius	324
Mentha arvensis	520
Oxalis oregana	23
Panicum virgatum	44
Polystichum munitum	26
Ranunculus occidentalis	235
Solidago canadensis	29
Trifolium longipes	262

NOT FOR CONSTRUCTION

DOWNTOWN REVITALIZATION
NEW DENVER, BC

ISSUED FOR	PROJECT NO.	25-001
1 ISSUED FOR COSTING	2025.02.06	
2 COSTING R2	2025.02.13	

CONCEPTUAL
PLANTING

L2.00